


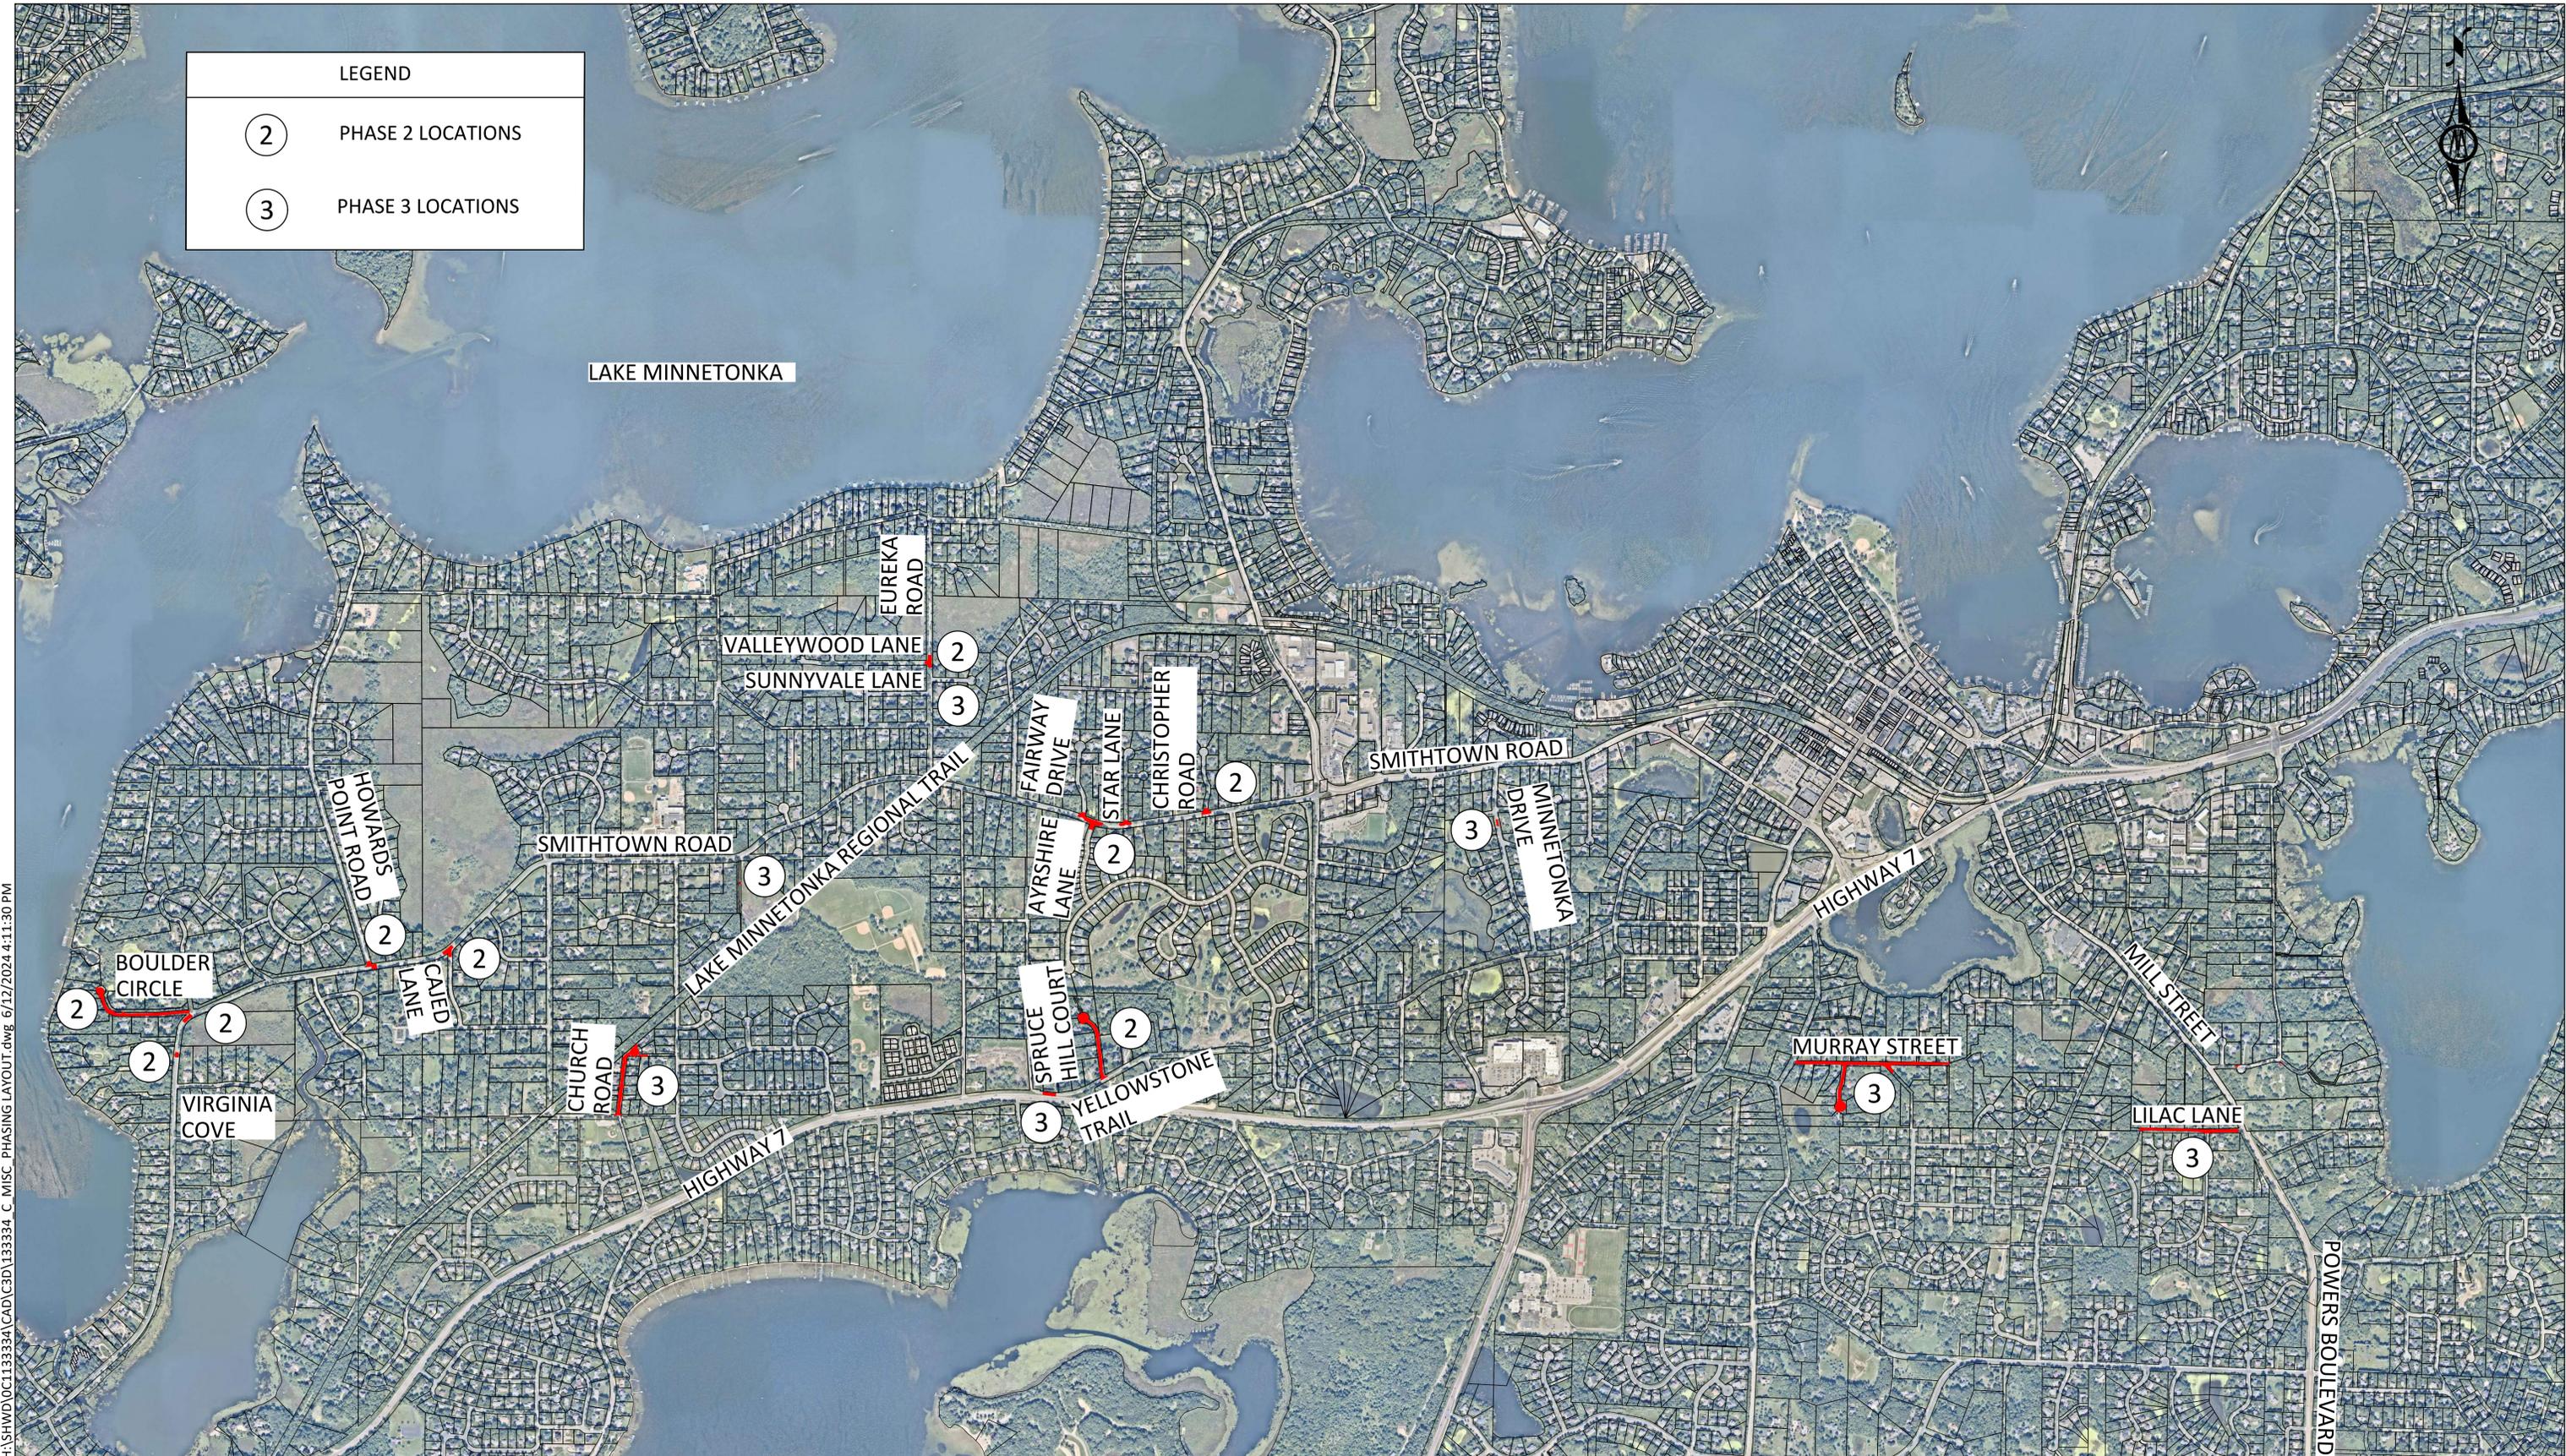

| LEGEND | |
|--------|-------------------|
| ② | PHASE 2 LOCATIONS |
| ③ | PHASE 3 LOCATIONS |



H:\SHWD\DC1133334\CAD\C3D\133334_C_MISC_PHASING_LAYOUT.dwg 6/12/2024 4:11:30 PM